

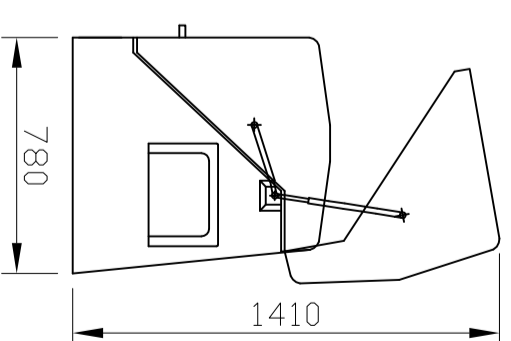
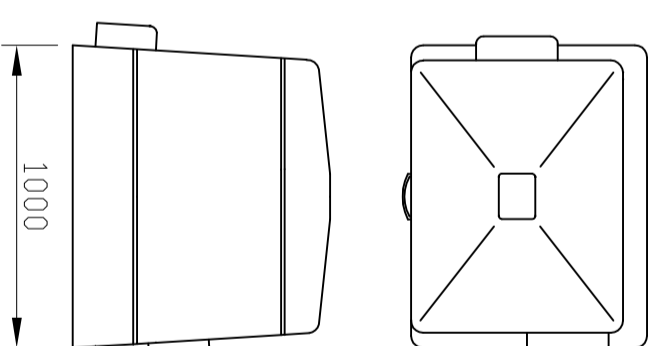


DIAMOND MODEL	BLOWER TYPE	POPULATION	PHASE
DMC 6	DLT15	27	1
LENGTH OF HOSE	KIOSK TYPE		
10M	MEDIUM		

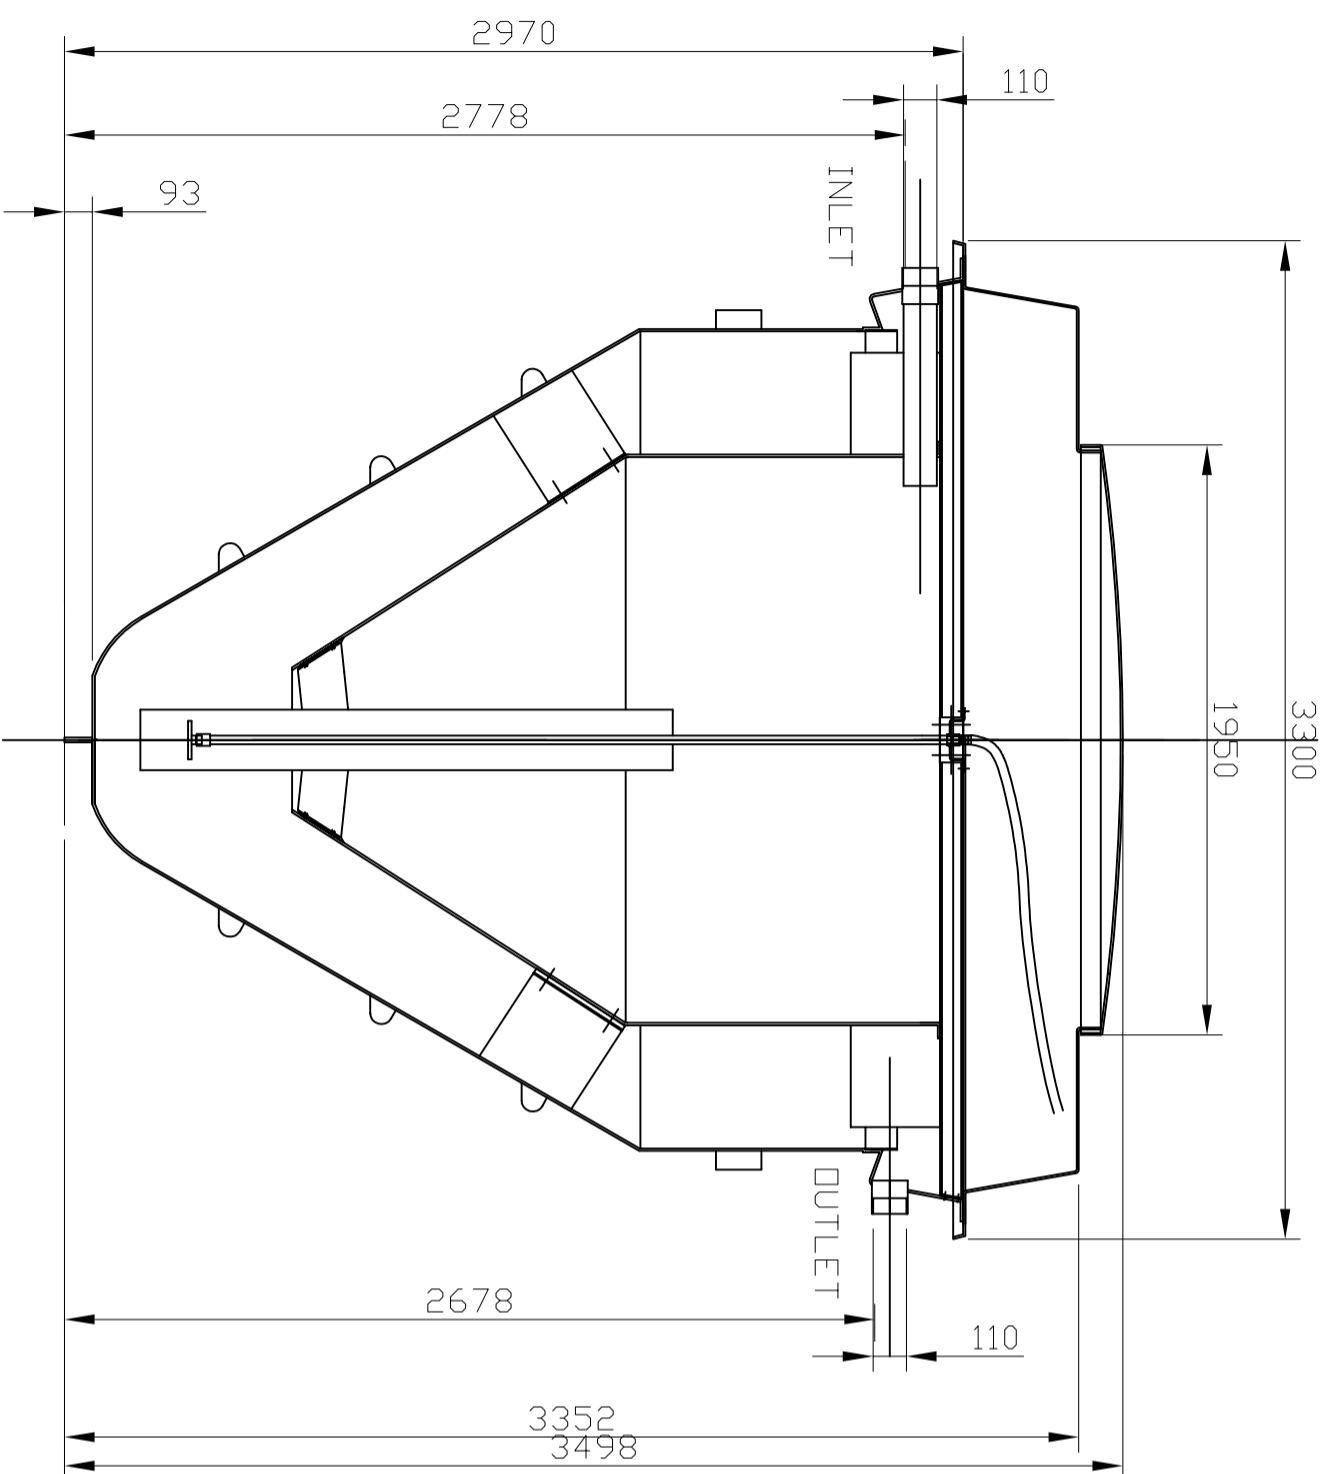

DESIGN	ISSUE	DATE	CHANGE	INITIAL
	A	22/03/05	NEW DRAWING	
	B	23/7/03	INVERTS CHANGED	RJM
CHECKED	C	8/03/04	BLOWER WAS DLT15	RJM
	D	30/07/04	BLOWER WAS DT4-16	RMP
	E	23/01/07	UPDATED INCORPORATED	RJM
DRAWN				
KDS				

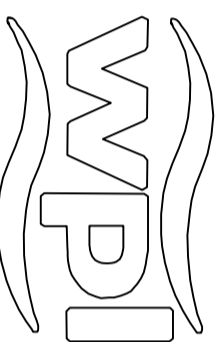

WPL LIMITED

1 & 2 ASTON ROAD  
WATERLOOVILLEHAMPSHIRE  
P07 7UX

TEL: (02392) 242600

FAX: (02392) 242624

© This drawing is the copyright of WPL Ltd  
e-mail: engineering@wpl-limited.co.uk

SCALE N.T.S.

DIM'S IN mm

PAPER SIZE A4

TOLERANCES

+/- 10mm

MATERIAL

GRP

FINISH DK GREEN 14 C 39 TD BS4800

DK GREEN 14 C 39 TD BS4800

TITLE

DMC 6

GENERAL ARRANGEMENT

DRAWING NUMBER

DD-651-611